


Alphastrut Aluminium Handrail Compliant with Norsok C-002

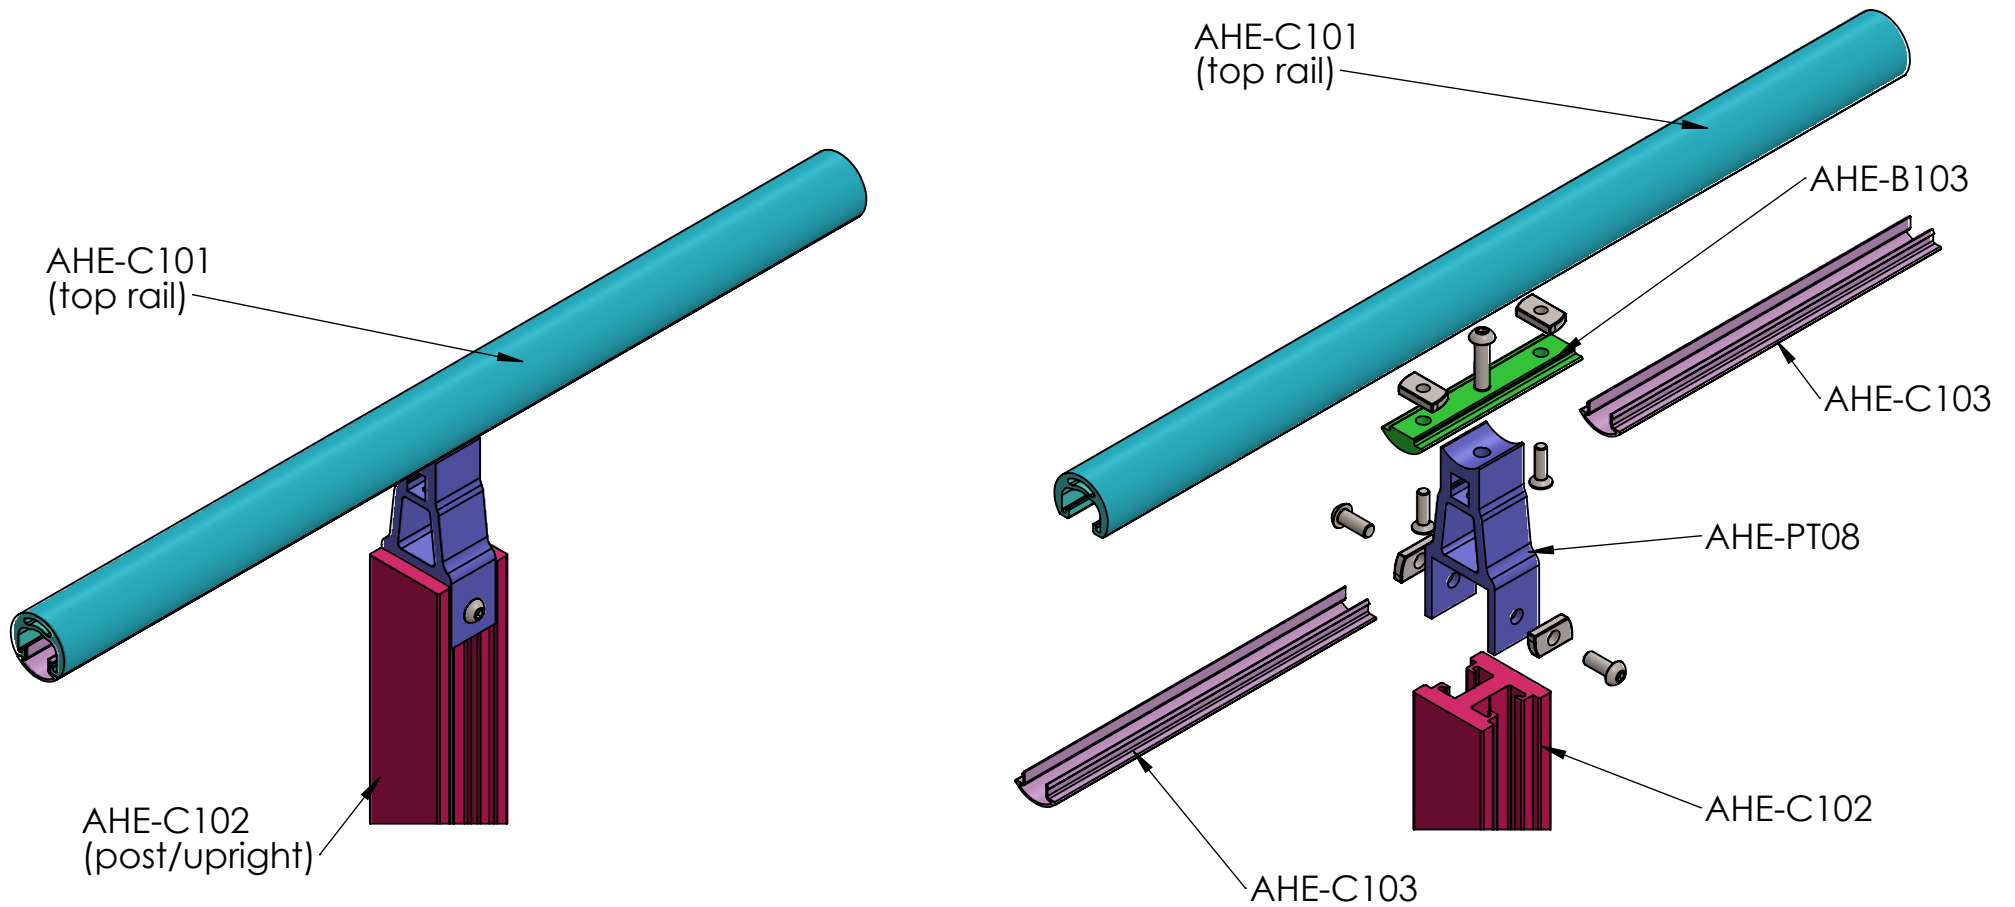


This design is copyright and the drawing is the property of Alphastrut Ltd and is to be used between clients and themselves only.

ALPHASTRUT Ltd.

Office 6c, 1 Michaelson Sq
Kirkton Campus
Livingston
EH45 7DP
Tel: 01506-407-166

Office Locations:
Scotland, Singapore & South Korea

www.alphastrut.com

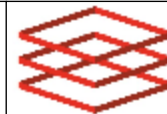

ALPHASTRUT™

Title:

Alphastrut External Handrail

Drawing No:

Post/Rail Assembly - Detail 002

Date:

26/9/2018

Drawn By: P.McN

Rev: 01